


PLAN URBANISTIC ZONAL

CONSTRUIRE SPATIU COMERCIAL SI LOCUINTA

POT existent /propus 0% / MAX 42% - CUT existent/propus 0 / MAX. 1,5 - REGIM INALTIME MAXIM - S+P+2E

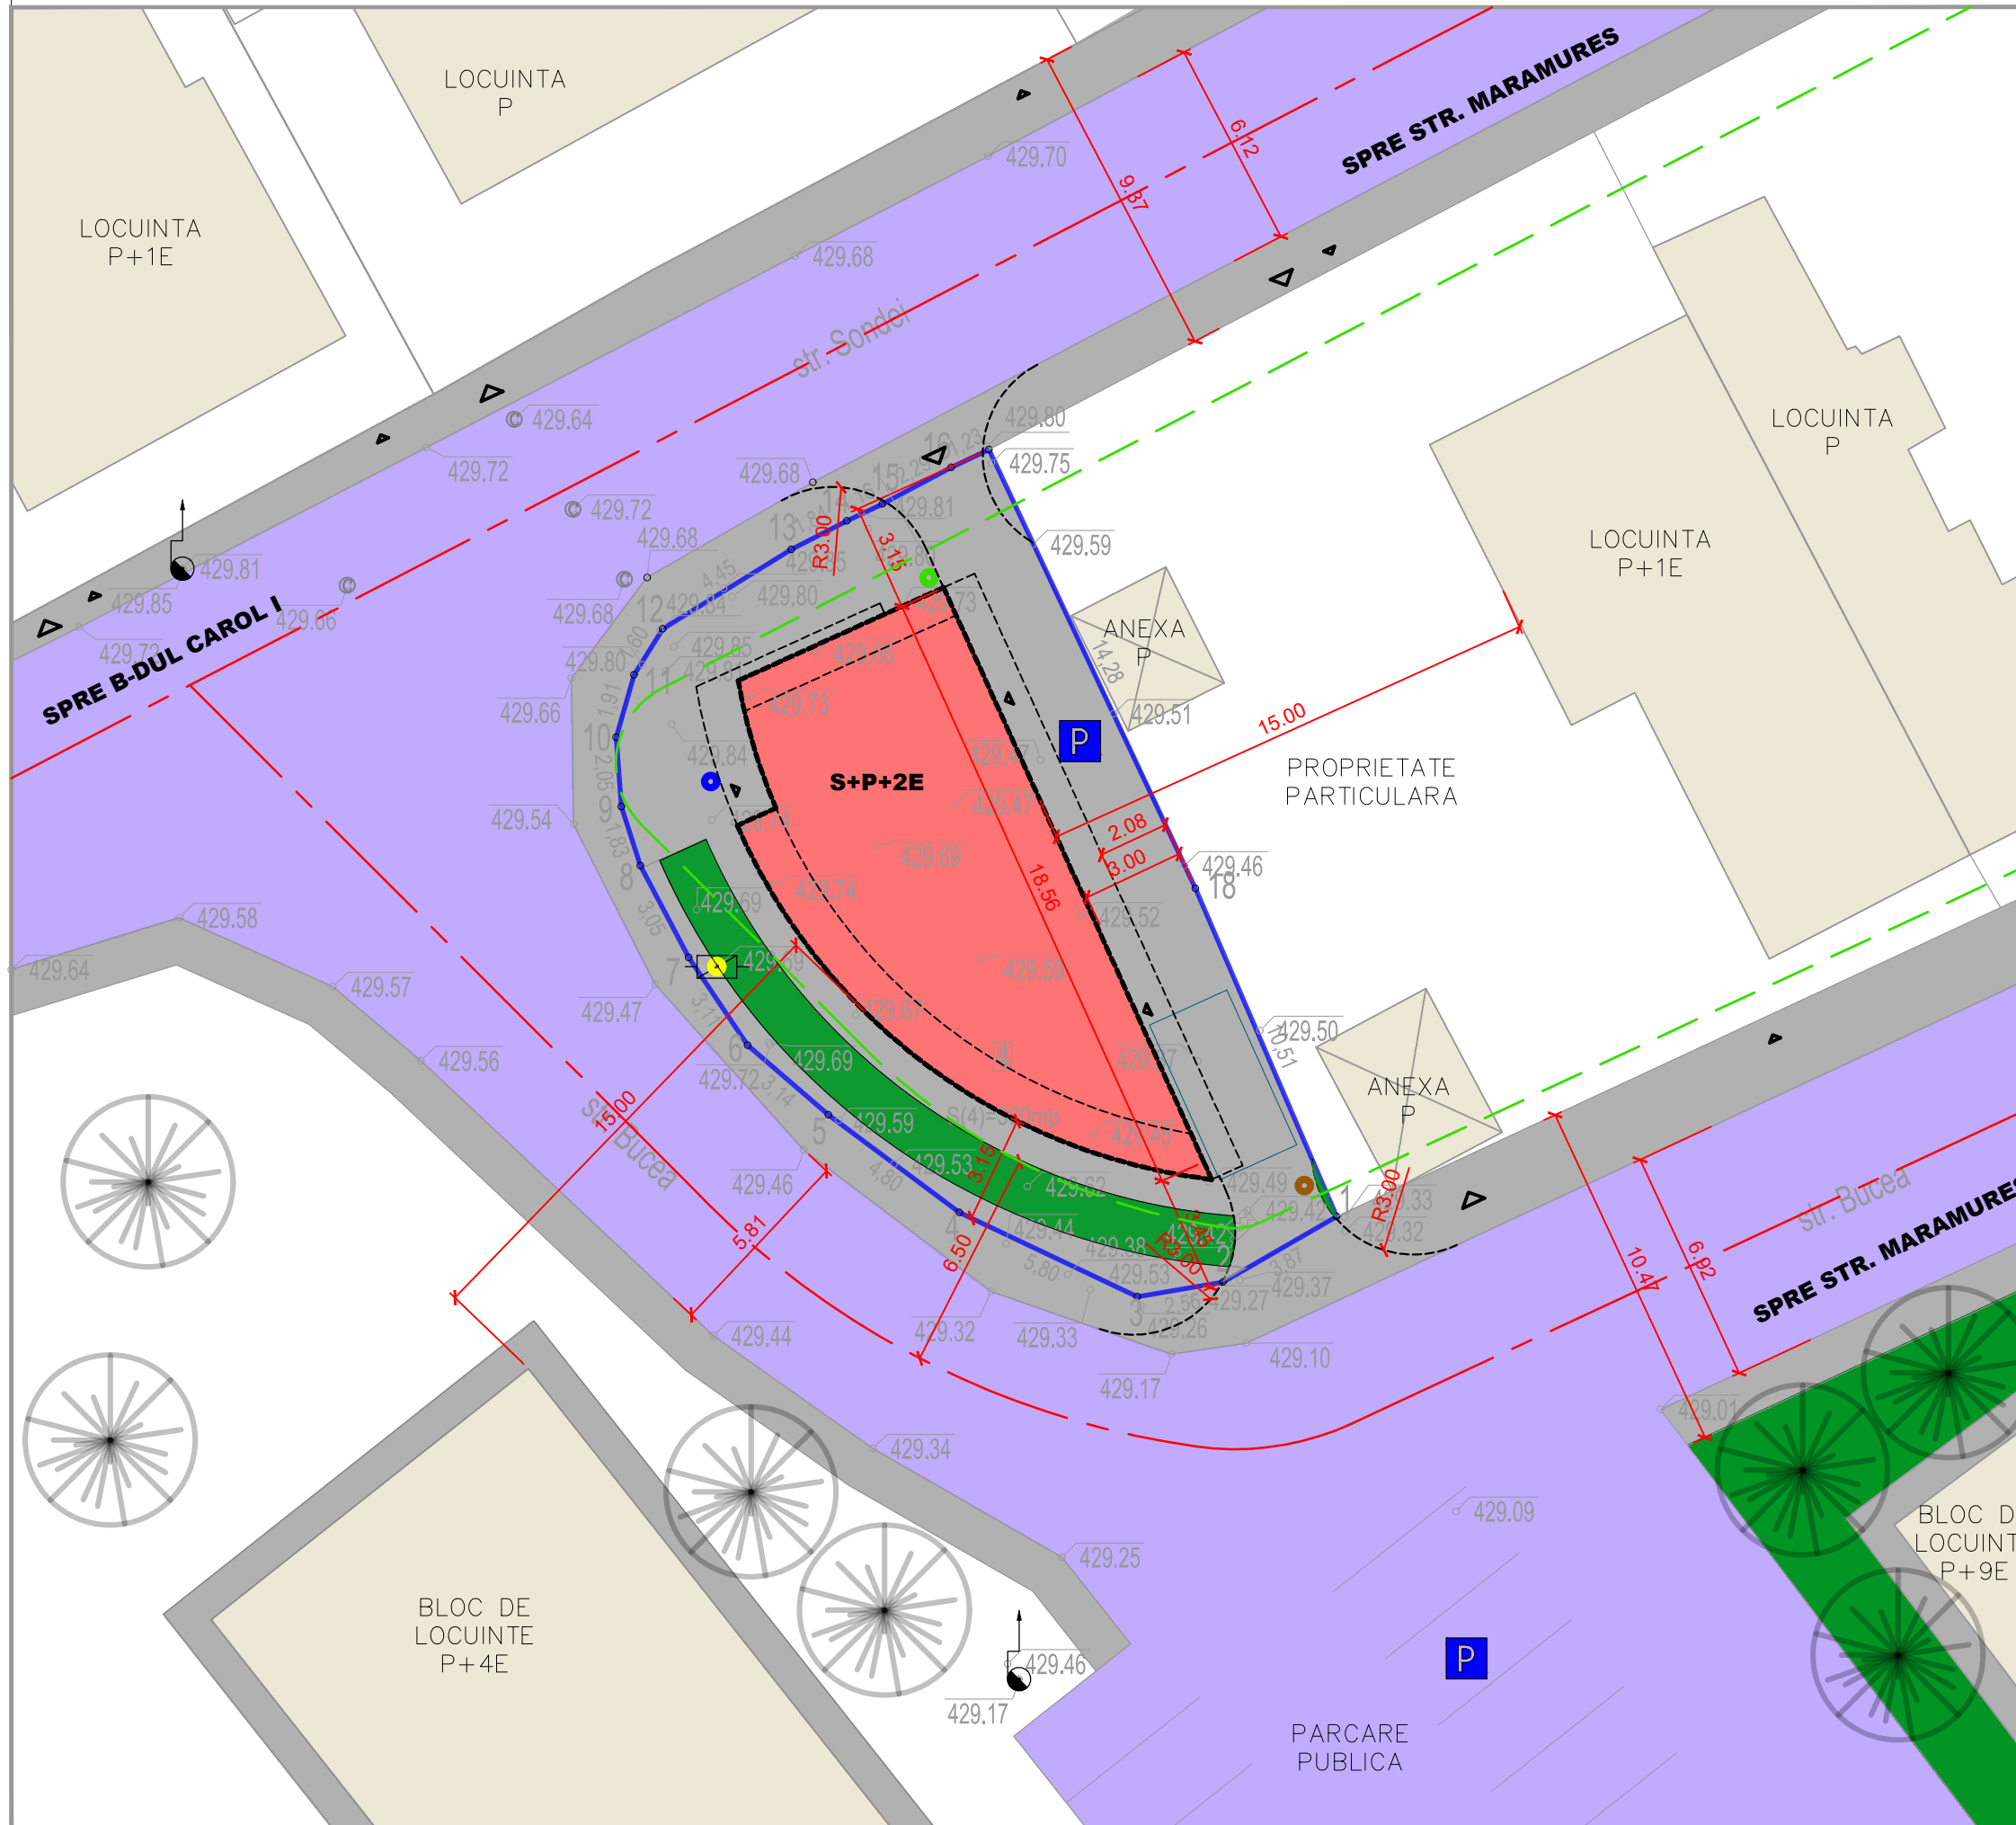

PLAN DE SITUATIE

scara 1:200

suprafata teren= 300 mp
suprafata construita propusa = 125 mp
suprafata desfasurata propusa =450 mp

LIMITE TEREN STUDIAT 1120 M.P.

— LIMITA LOT CE A GENERAT PUD

— ZONA CIRCULATII CAROSABILE SI AMENAJARI AFERENRE EXISTENTE / PROPUSE

— ZONA CIRCULATII PIETONALE SI AMENAJARI AFERENRE EXISTENTE / PROPUSE

— ZONA CIRCULATII PIETONALE-AUTO DE INCINTA EXISTENTE/ PROPUSE

— ZONE SPATII VERZI 15 M.P.
SP. COM. 2-5% / LOCUINTA 2M.P./LOC - 28 M.P.

— CONSTRUCTII EXISTENTE PE AMPLASAMENT

— CONSTRUCTII PROPUSE

◀◀ ACCES PIETONAL / AUTO

— CONSTRUCTII EXISTENTE VECINATATI

P PARCARE

● BRANSAMENT APA

● BRANSAMENT CANALIZARE

● BRANSAMENT ELECTRIC

● BRANSAMENT GAZE

— ALINIAMENT CONFORM PUG

CONTRACT : 28/2021		PROIECT : 28/2021		FAZA : P.U.Z.		PLANSA : 05	
BENEFICIAR: BADEA FLORIN SI BADEA GABRIELA AMPLASAMENT : MUNICIPIUL CAMPINA, STR. BUCEA, NR. 1A, JUD. PRAHOVA				TITLU PROIECT: 1. INTOCMIRE PLAN URBANISTIC ZONAL - MODIFICARE ALINIAMENT, REGIM DE ALINIERE SI RETRAGERI LATERALE SI POSTERIOARE 2. CONSTRUIRE SPATIU COMERCIAL SI LOCUINTA			
S.C. HOME A&I PROIECT SRL NR. INREG REG COM. 429/1567/2006, CUI 18868141 Campina, str. Siretului, nr. 2, jud. Prahova, tel. fax. 0244334224 / mobil 0722121962		SCARA 1/200		SEMIATURA		TITLU PLANSA : PLAN DE SITUATIE - MOBILARE URBANA	
CAUTATEA ELABORATORILOR	NUMELE	ARH. GEORGEI BONCU	URB. DIANA ROMAN	ARH. GEORGEI BONCU			
SEF PROIECT							
PROIECTAT							
DESEMAT							

