



Lot prop. M.D. CORCODEL FLORICA
Nr. cad. 468

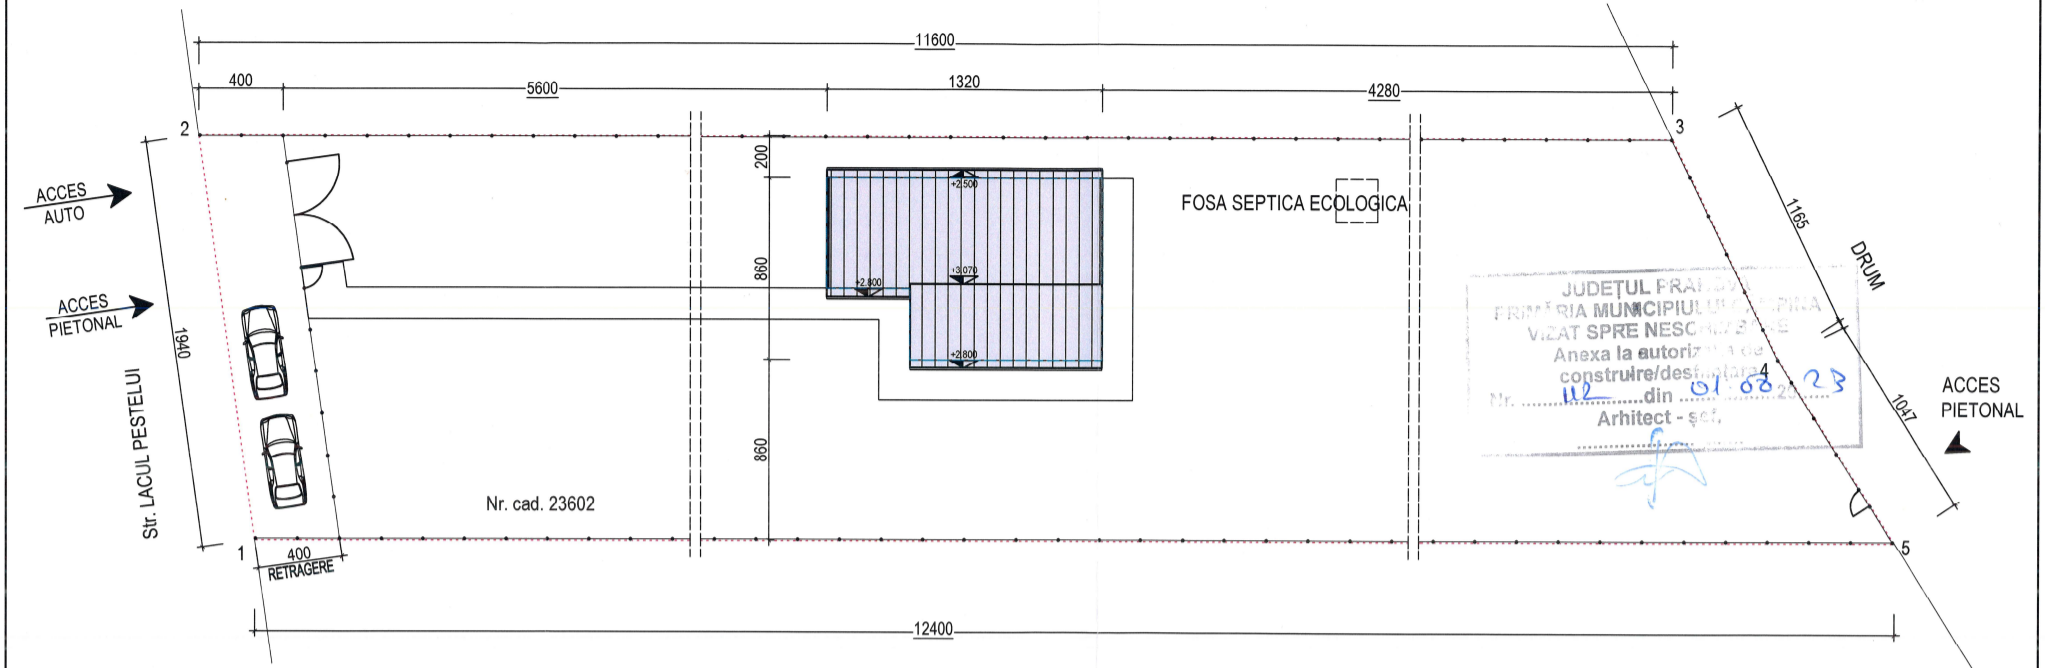

Lot prop. M.D. SAVU NICOLAE
Nr. cad. 11480

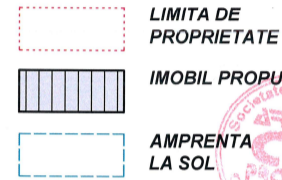

COEFICIENTI URBANISTICI (PROPUȘI):

- Arie teren = 2293,26mp
- Arie construita = 68,65mp
- Arie construita terasa = 31,35mp
- Arie construita totala = 100,00mp
- Arie desfasurata = 100,00mp
- P.O.T. = 4,36%
- C.U.T. = 0,04
- Hcornisa = 2,75m
- Hmaxim = 3,32m

- ARIE spatiu verde = 2093,26mp
- ARIE circulatii = 100,00mp

Nr. Pct.	Coordonate pct.de contur		Lungimi laturi D(i,j+1)
	X [m]	Y [m]	
1	404242.350	559770.020	19.40
2	404256.816	559782.945	116.00
3	404167.196	559856.595	11.65
4	404156.549	559851.859	10.47
5	404146.550	559848.750	124.00

S(1)=2293.26mp P=281.52m

ORDINUL ARHITECTURILOR
DIN ROMANIA
4047
Claudiu HOGEA
Arhitect cu drept de semnatura



	Proiectant arhitectura: S.C. ARCH PROJECT S.R.L. Str. Tineretului, nr.26 Campina, Jud. Prahova	Beneficiar: DRAGOMIR CARMEN	Plansa:
	J29/270/11.02.2004 0722230559	Proiect: MODIFICARE TEMA LA "AMPLASARE CONTAINERE MODULARE DE LOCUIT (P), FOSA SEPTICA ECOLOGICA"	A03
SEF PROIECT arh. Claudiu HOGEA		Nr. cad. 23602, Str. Lacul Pestelui, nr. 20, Campina, jud. Prahova	
PROIECTAT arh. Claudiu HOGEA		Plansa:	Scara:
REDACTAT arh. Claudiu HOGEA		PLAN DE SITUATIE	1/250
Volum: ARHITECTURA	Nr. proiect: DRC02/2021	Faza: DTAC	Data: 05.2023

