

404650

558550

558550

558600

558650


404650

SUPORT TOPOGRAFIC PENTRU PLAN DE SITUATIE

SCARA 1:500

intravilan

- TERITORIUL : UAT CAMPINA
- LOCALITATEA : Mun.Campina, str. Muscelului, T-8, parcela-227117,227118,227119,227120, intravilan,jud.Prahova
- PROPRIETAR : SURCELEA ANDREI-OCTAVIAN
- ACT PROPRIETATE : extras CF nr. _____/2023,CU nr. ____/____/2023
- CATEGORIA DE FOLOSINTA: D.r.F
- NR. CAD. PROVIZORIU AL CORPULUI DE PROPRIETATE : 22103,22098
- SUPRAFATA MASURATA TOTALA : 1710 mp - zona studziata
- 520mp-nr.cad.22103, 610mp-din nr.cad.22098, 580mp-din str. Muscelului
- SUPRAFATA ACTE : 1710 mp

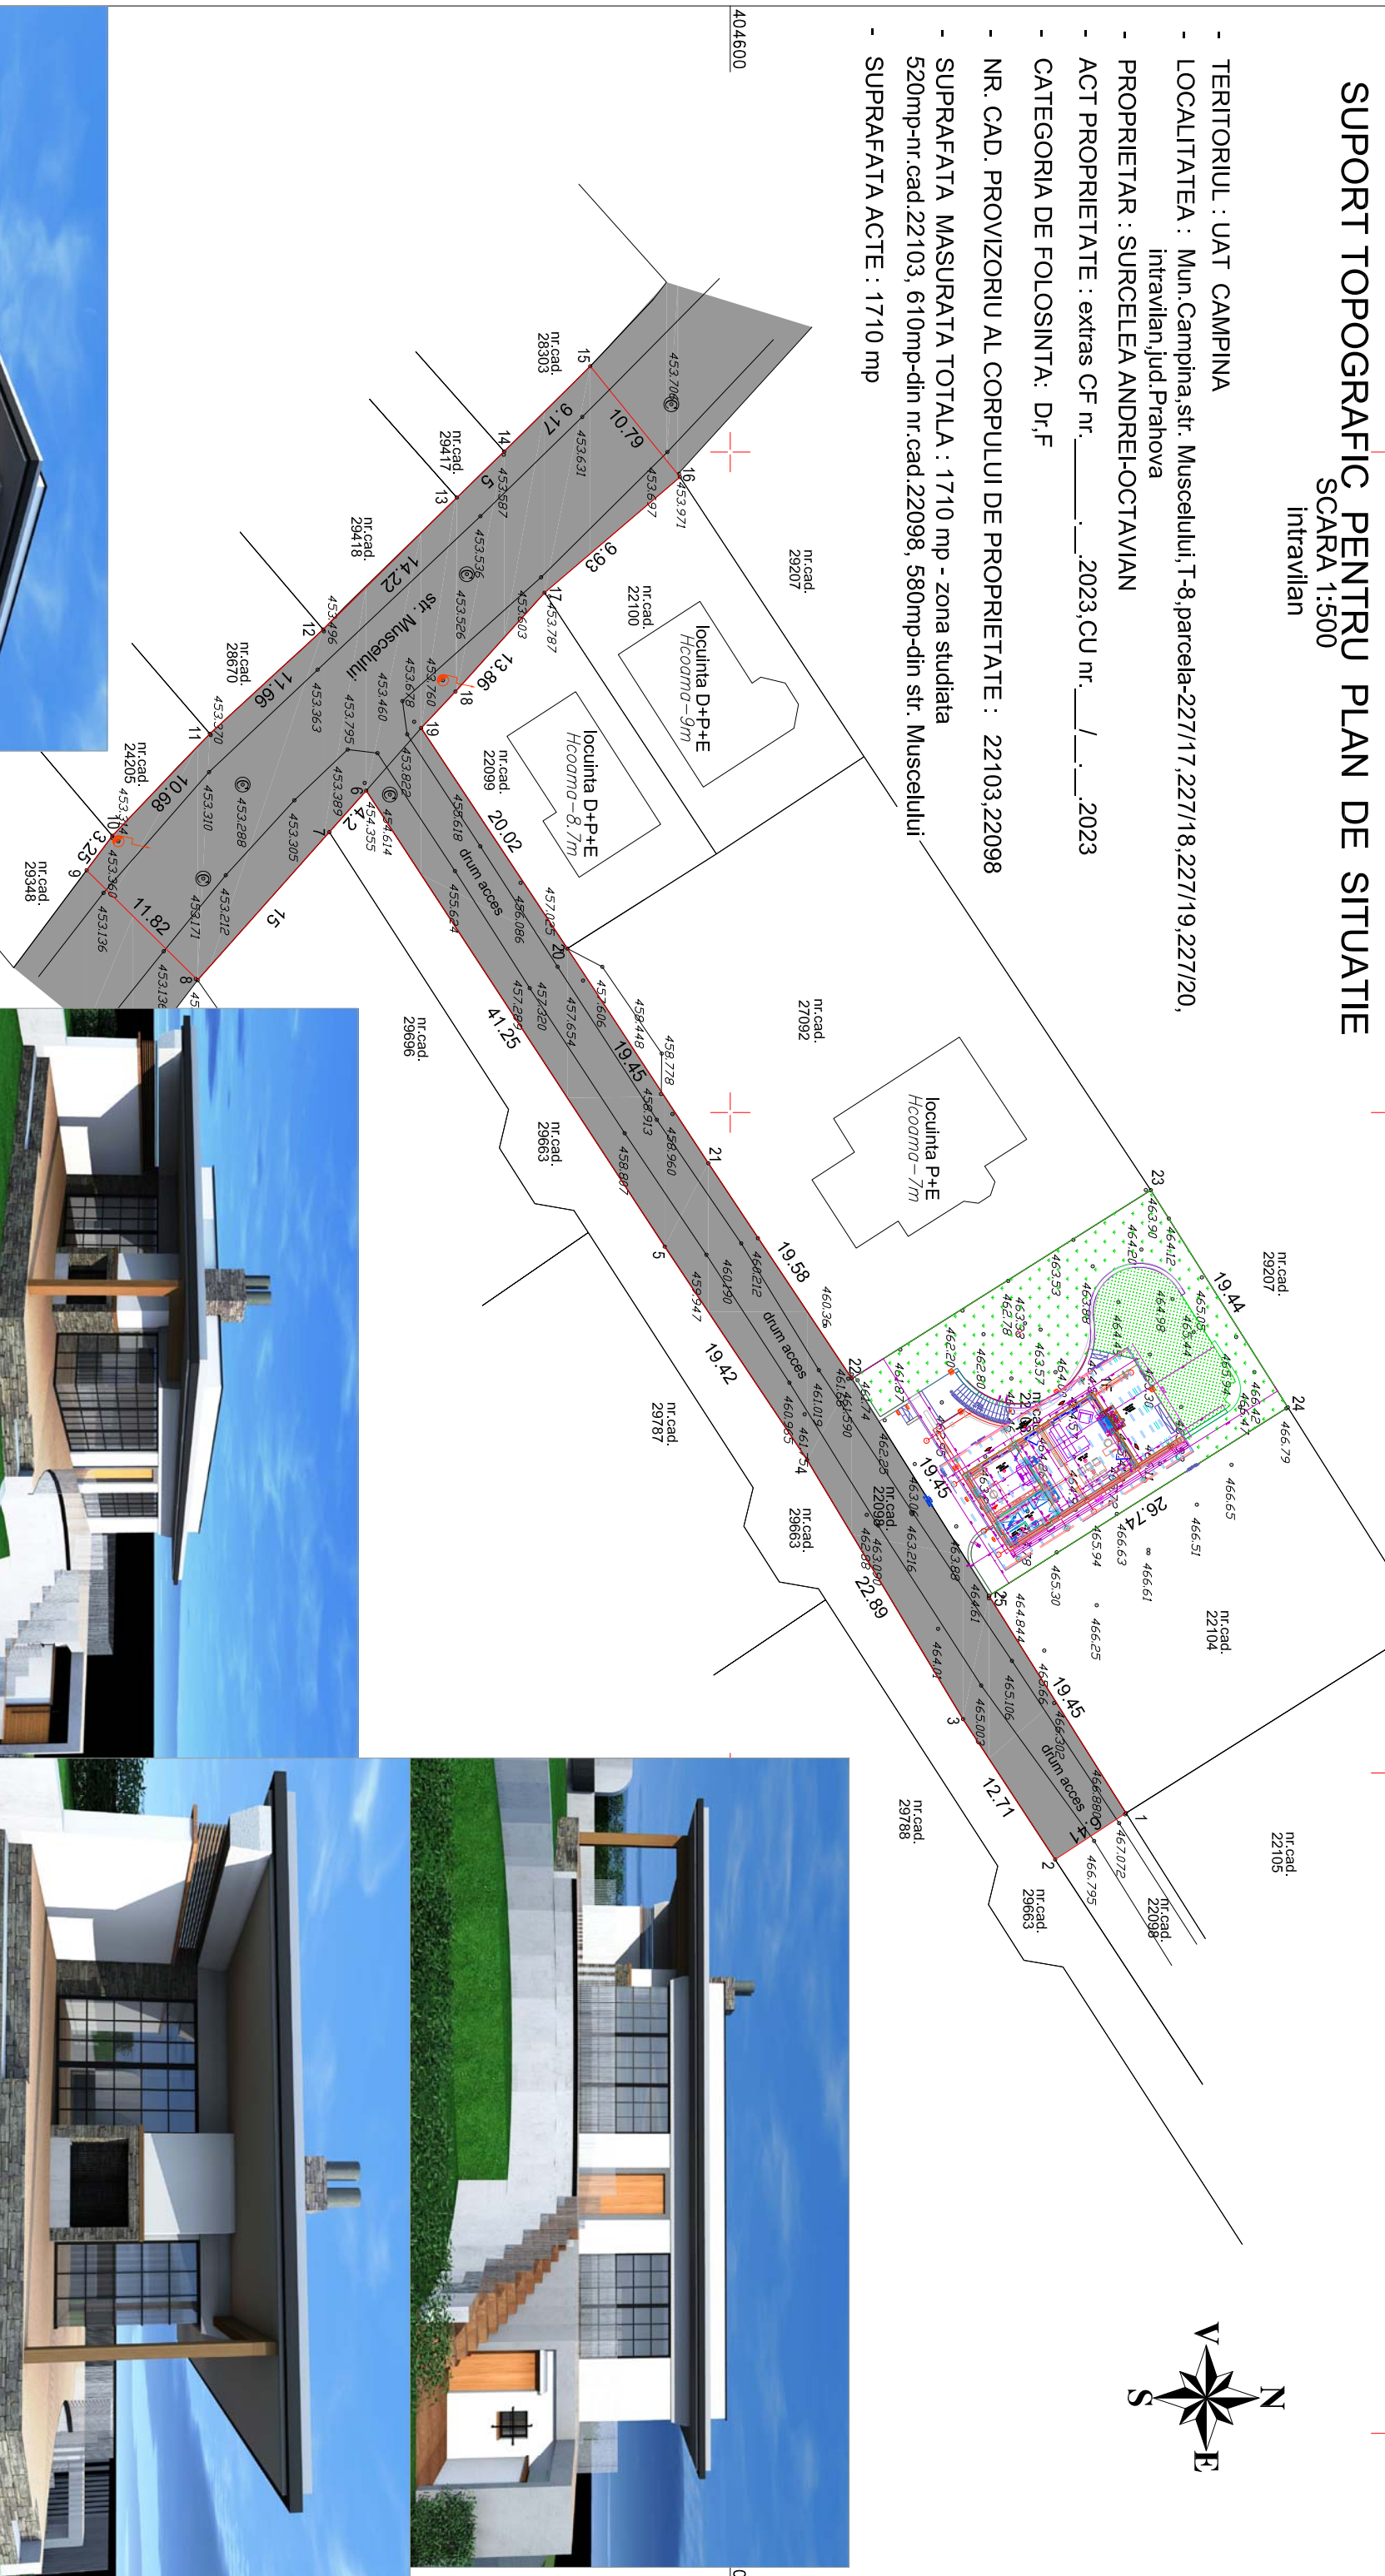

Scd propus=130.3mp
 Scd=191.2mp
 POT propus=25.05%
 CUT propus=0.368



Proiectant general:	S.C. ISTBAN CONSTRUCT & CONSULTING S.R.L. PRAHOVA, Campina, str. Dacia nr.58A J2912106.01.2099 RO 24919975 Tel./fax: 0244-566164, mobil: 0723147147	Beneficiar:	SURCELEA ANDREI OCTAVIAN	Proiect nr.:	32/2023
Proiectant de specialitate:	BIA LIDIA ENI 0722751278	DOCUMENTATIE TEHNICA:	PUD-RIDICARE RESTRICTIE DE CONSTRUIRE(S=520mp) PENTRU CONSTRUIRE LOCUINTA D+P+I, IMPREJURIRE, ALEI CAROSABILE SI PIETONALE SI SPATIU PARCARE(S=170mp)	Faza:	PUD
SPECIFICATIE	NUME	SEMNATURA	Scara:	1:500	TITLU PLANSA:
Proiectat	anh. Lidia Ene				MOBILARE URBANISTICA
Desenat	anh. Lidia Ene		Data:	01.10.2023	
Director	ing. Istvan Andei				Plan nr.:
					A-5