

SUPOORT TOPOGRAFIC PENTRU PLAN DE SITUATIE SC 1 : 1000

JUD. PRAHOVA
 TERITORIUL: Oras Campina, Bdul. Nicolae Balcescu, Nr. 44C, Tarla nr. 83, Cc686, Str. SALAJ
 NUME PROPRIETAR: SC BESTMEL AZT COMPANY SRL
 NUMARUL CADASTRAL PROVIZORIU AL BUNULUI IMOBIL:29175, 28404
 CARTEA FUNCIARA Nr.29175, 28404
 Sup. MAS.NR.CAD.29175 : 4143mp
 Sup. MAS.NR.CAD.28404 : 1125mp
 Sup. STR. SALAJ : 1003mp
 TOTAL SUPRAFATA STUDIATA : 6271mp

zona IS/ID -S=4115mp
 Situatia existenta la momentul obtinerii CU:
 Sc anterior desfiintarii=Scd=1070mp
 POT existent anterior desfiintarii=26%
 CUT existent anterior desfiintarii=0.26
 Situatia existenta la momentul depunerii spre avizare:
 Sc existent=Scd=0mp
 POT existent=0.0%
 CUT existent=0.00

LEGENDA

LIMITE

- LIMITA ZONA STUDIU
- LIMITA TEREN CARE A GENERAT PUD
- ALINIAMENT
- REGIM ALINIERE
- EDIFICABIL LOT

ZONIFICARE FUNCTIONALA SUBZONA ACTIVITATI COMPUSE PREDOMINANT DIN SERVICII SI INDUSTRIE NEPOLUANTA

- ZONA INSTITUII PUBLICE SI SERVICII
- SUBZONA CAI DE COMUNICATIE RUTIERA SI AMENAJARI AFERENTE





CLADIRI

DURABILE, STARE FOARTE BUNA

DURABILE/SEMIDURABILE, STARE MEDIOCRA

Legenda

- pomi
- stalp lemn
- stalp metal
- stalp beton
- canal
- gura de scurgere
- rasuflatoare gaz
- constructie
- gard metal
- gard lemn
- gard plasa
- gard beton
- limita de prop.

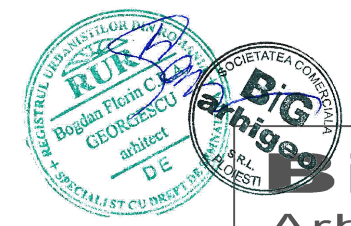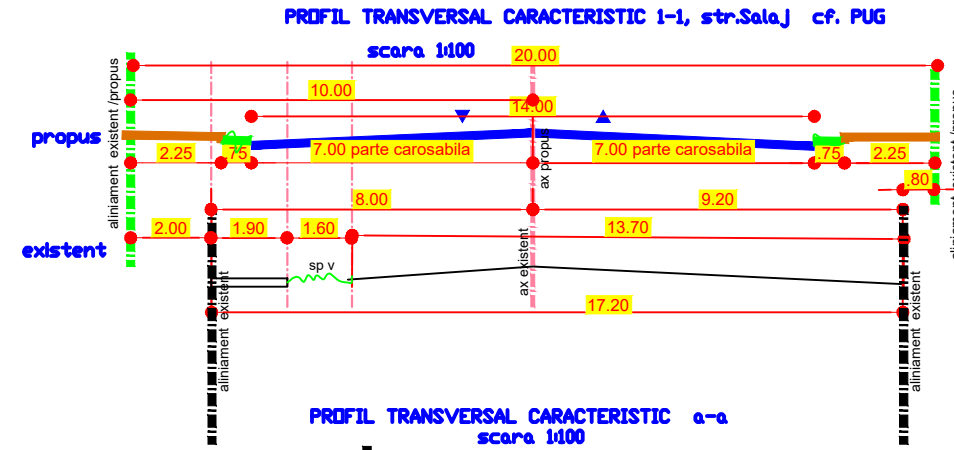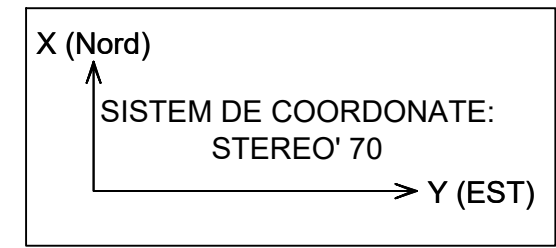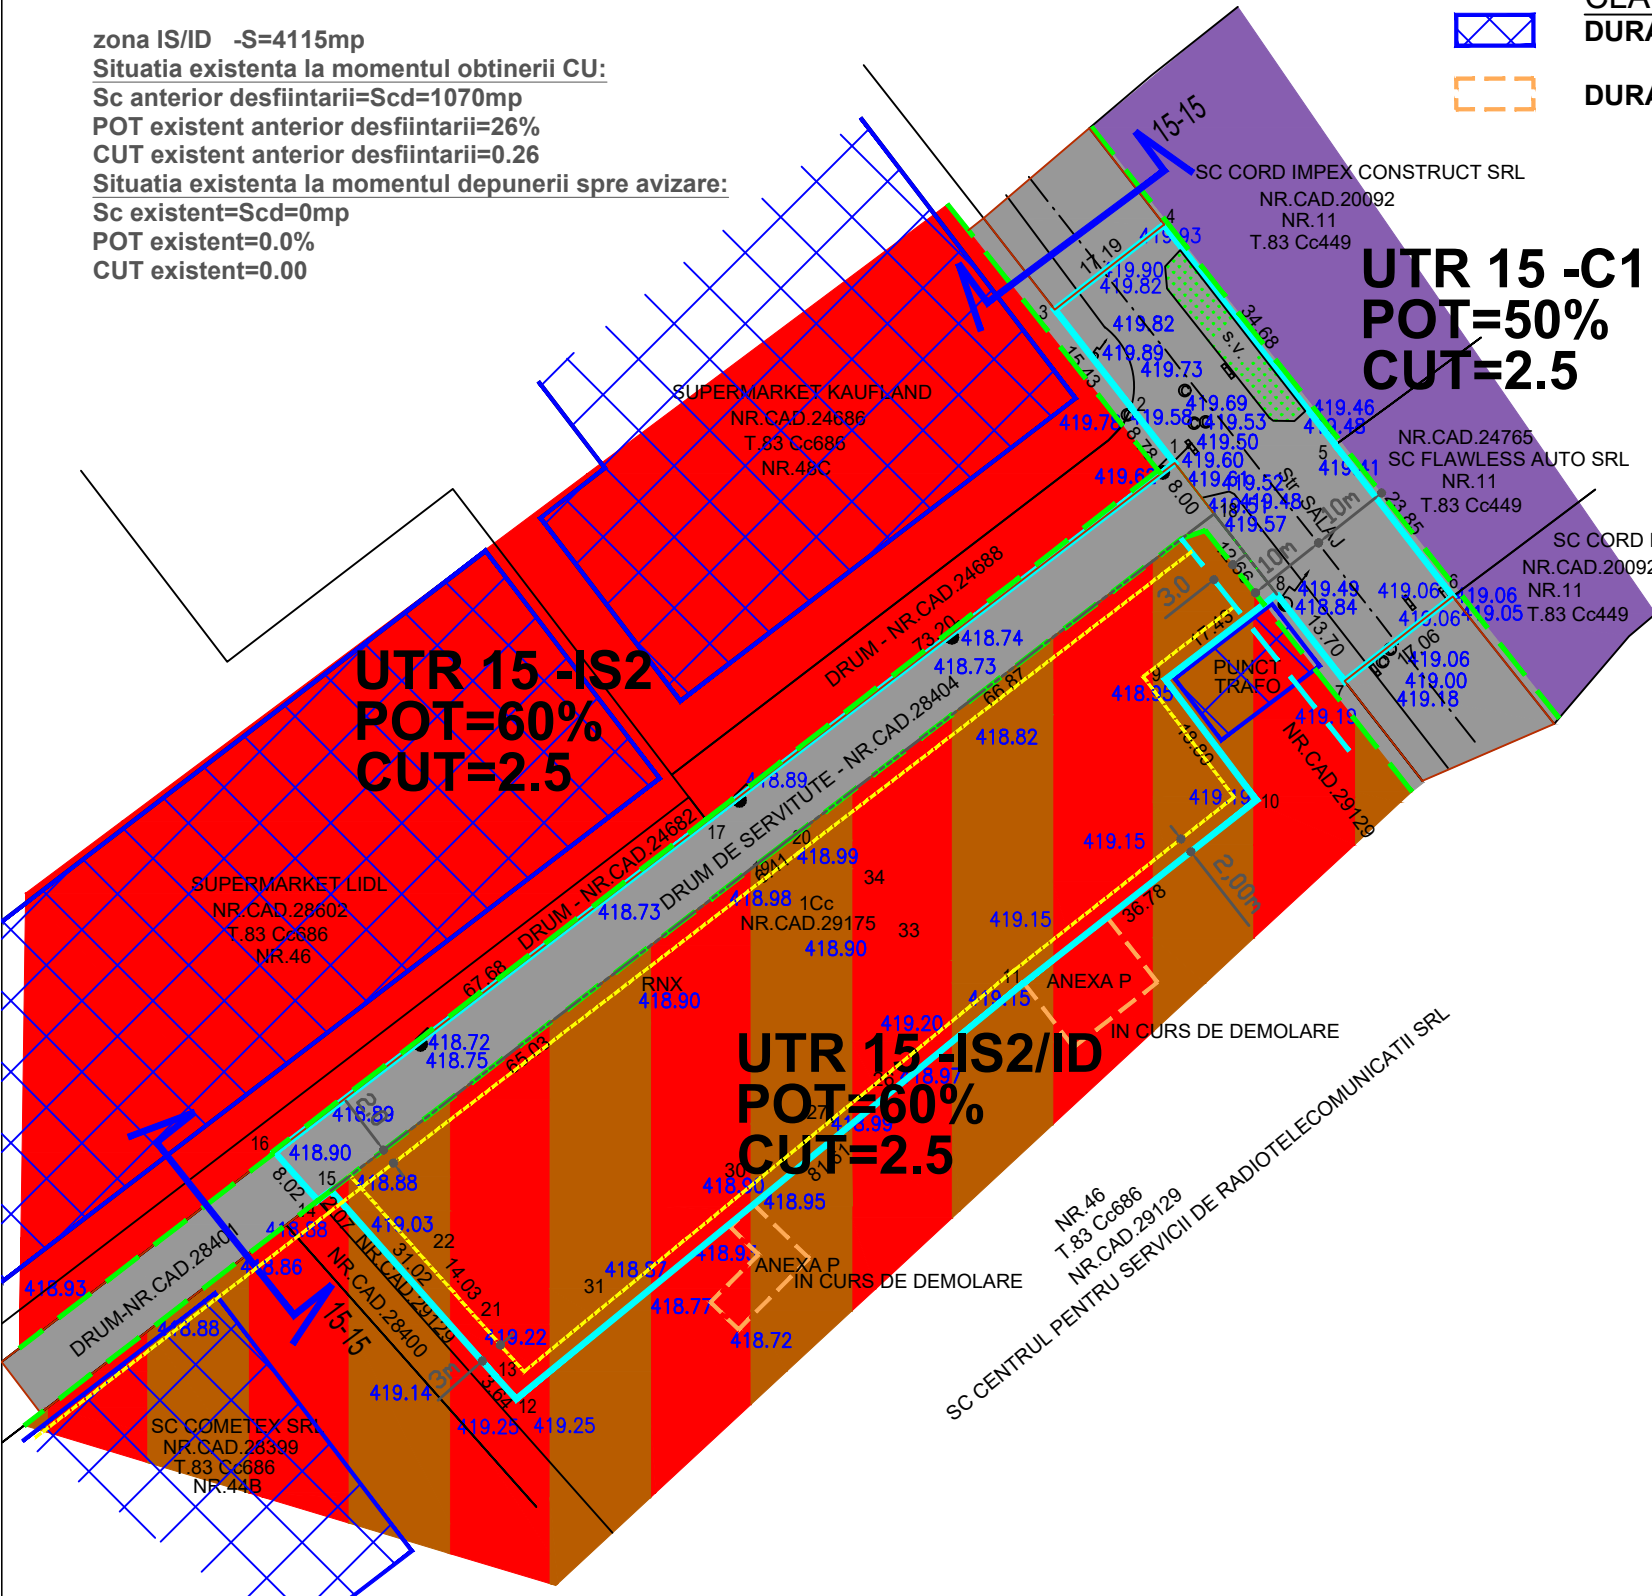

Big Arhigeo
 Telefon : 0722.588805
 e-mail: arhi_geo@yahoo.com

DENUMIREA LUCRARIII: PUD-CONSTRUIRE HALA PARTER-SPATIU COMERCIAL SI AMENAJARE ACESE (Sst= 4143mp)		NUMAR PROIECT 150/2021
MUN.CAMPINA, b-dul Nicolae Balcescu, nr.44C, NC29175, NC28404, STR.SALAJ		
BENEFICIAR: BESTMEL AZT COMPANY S.R.L.		FAZA PUD
SEF PROIECT Arh. Bogdan Georgescu	OBIECTUL :	DATA 10. 2021
PROIECTAT Arh. Bogdan Georgescu	TITLUL PLANSEI :	SCARA 1:500
DESENAT Arh. Bogdan Georgescu	SITUATIA EXISTENTA	
VERIFICAT Arh. Bogdan Georgescu	NR. PLANSA : U - 02	