

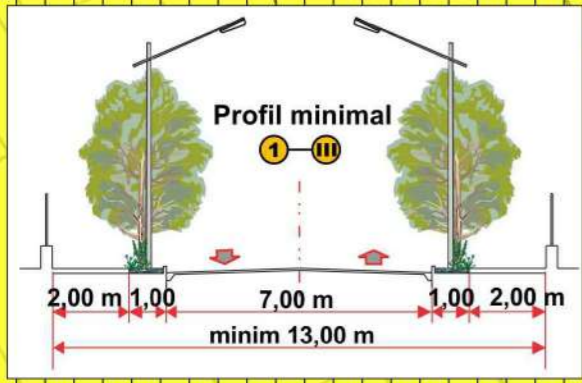
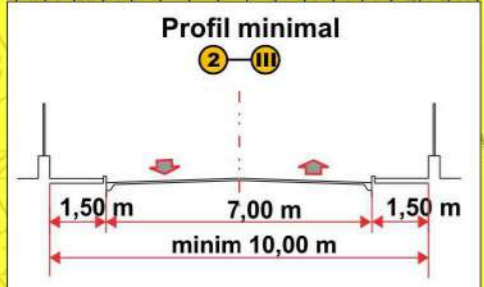
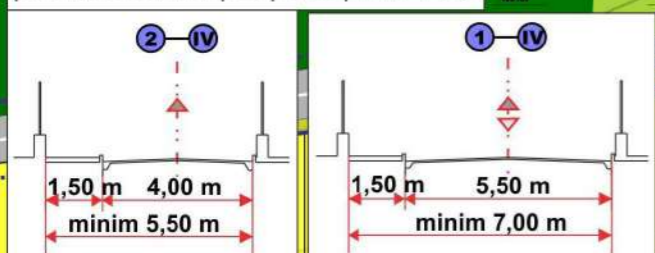
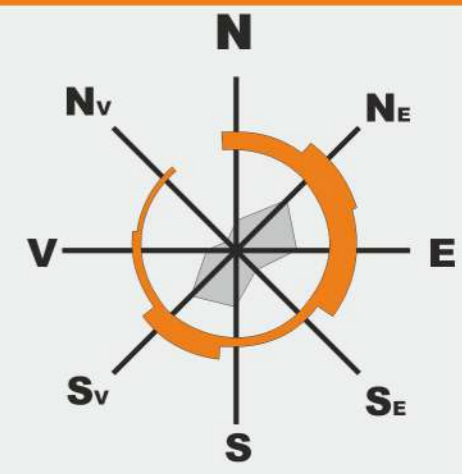
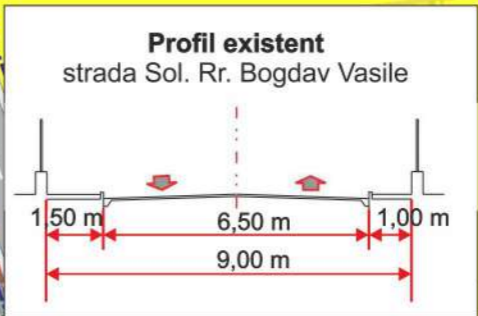
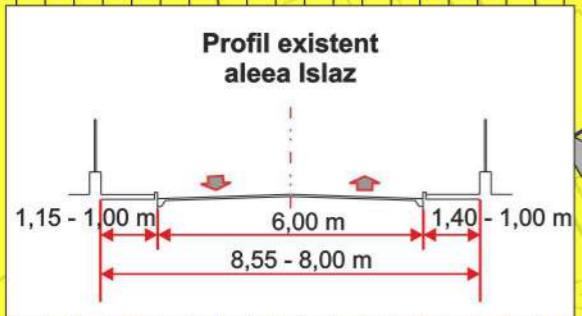


profile circulatii peopuse prin P.U.G



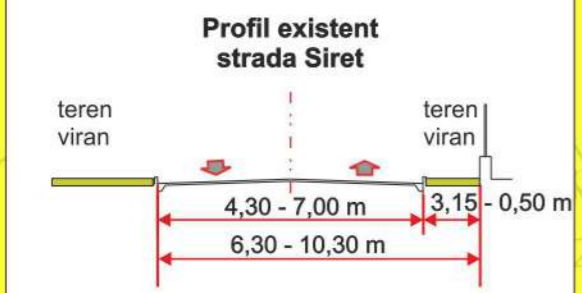


profile circulatii existente.

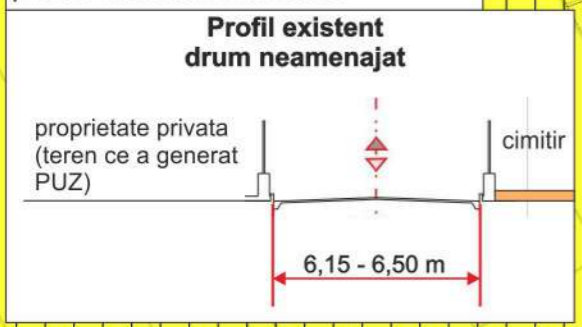

**LEGENDA**

- LIMITE**
- limite de proprietate
  - limita teren ce a generat studiul
  - zona de protectie cimitir
  - interdictie temporara de construire (pana la realizarea PUZ/PUD cu exceptia loturilor cu acces direct la drumurile publice si pt loturile cu fond construit existent)
  - aliniament propus prin PUG (prin largirea strazilor existente)
- CIRCULATII**
- Circulatii carosabile/ pietonale
  - ax drum existent
- FUNCTIUNI**
- terenuri viran (libere de constr.)
  - locuire
  - cimitir
  - perdele de protectie
  - zone plantate amenajate -parc
  - zone verzi aferente circulatii

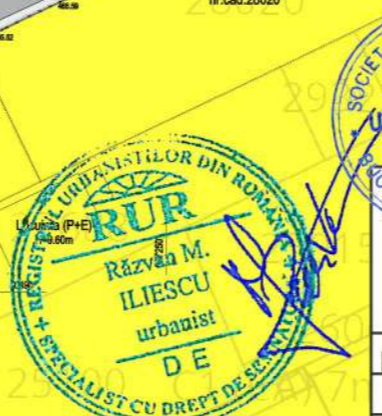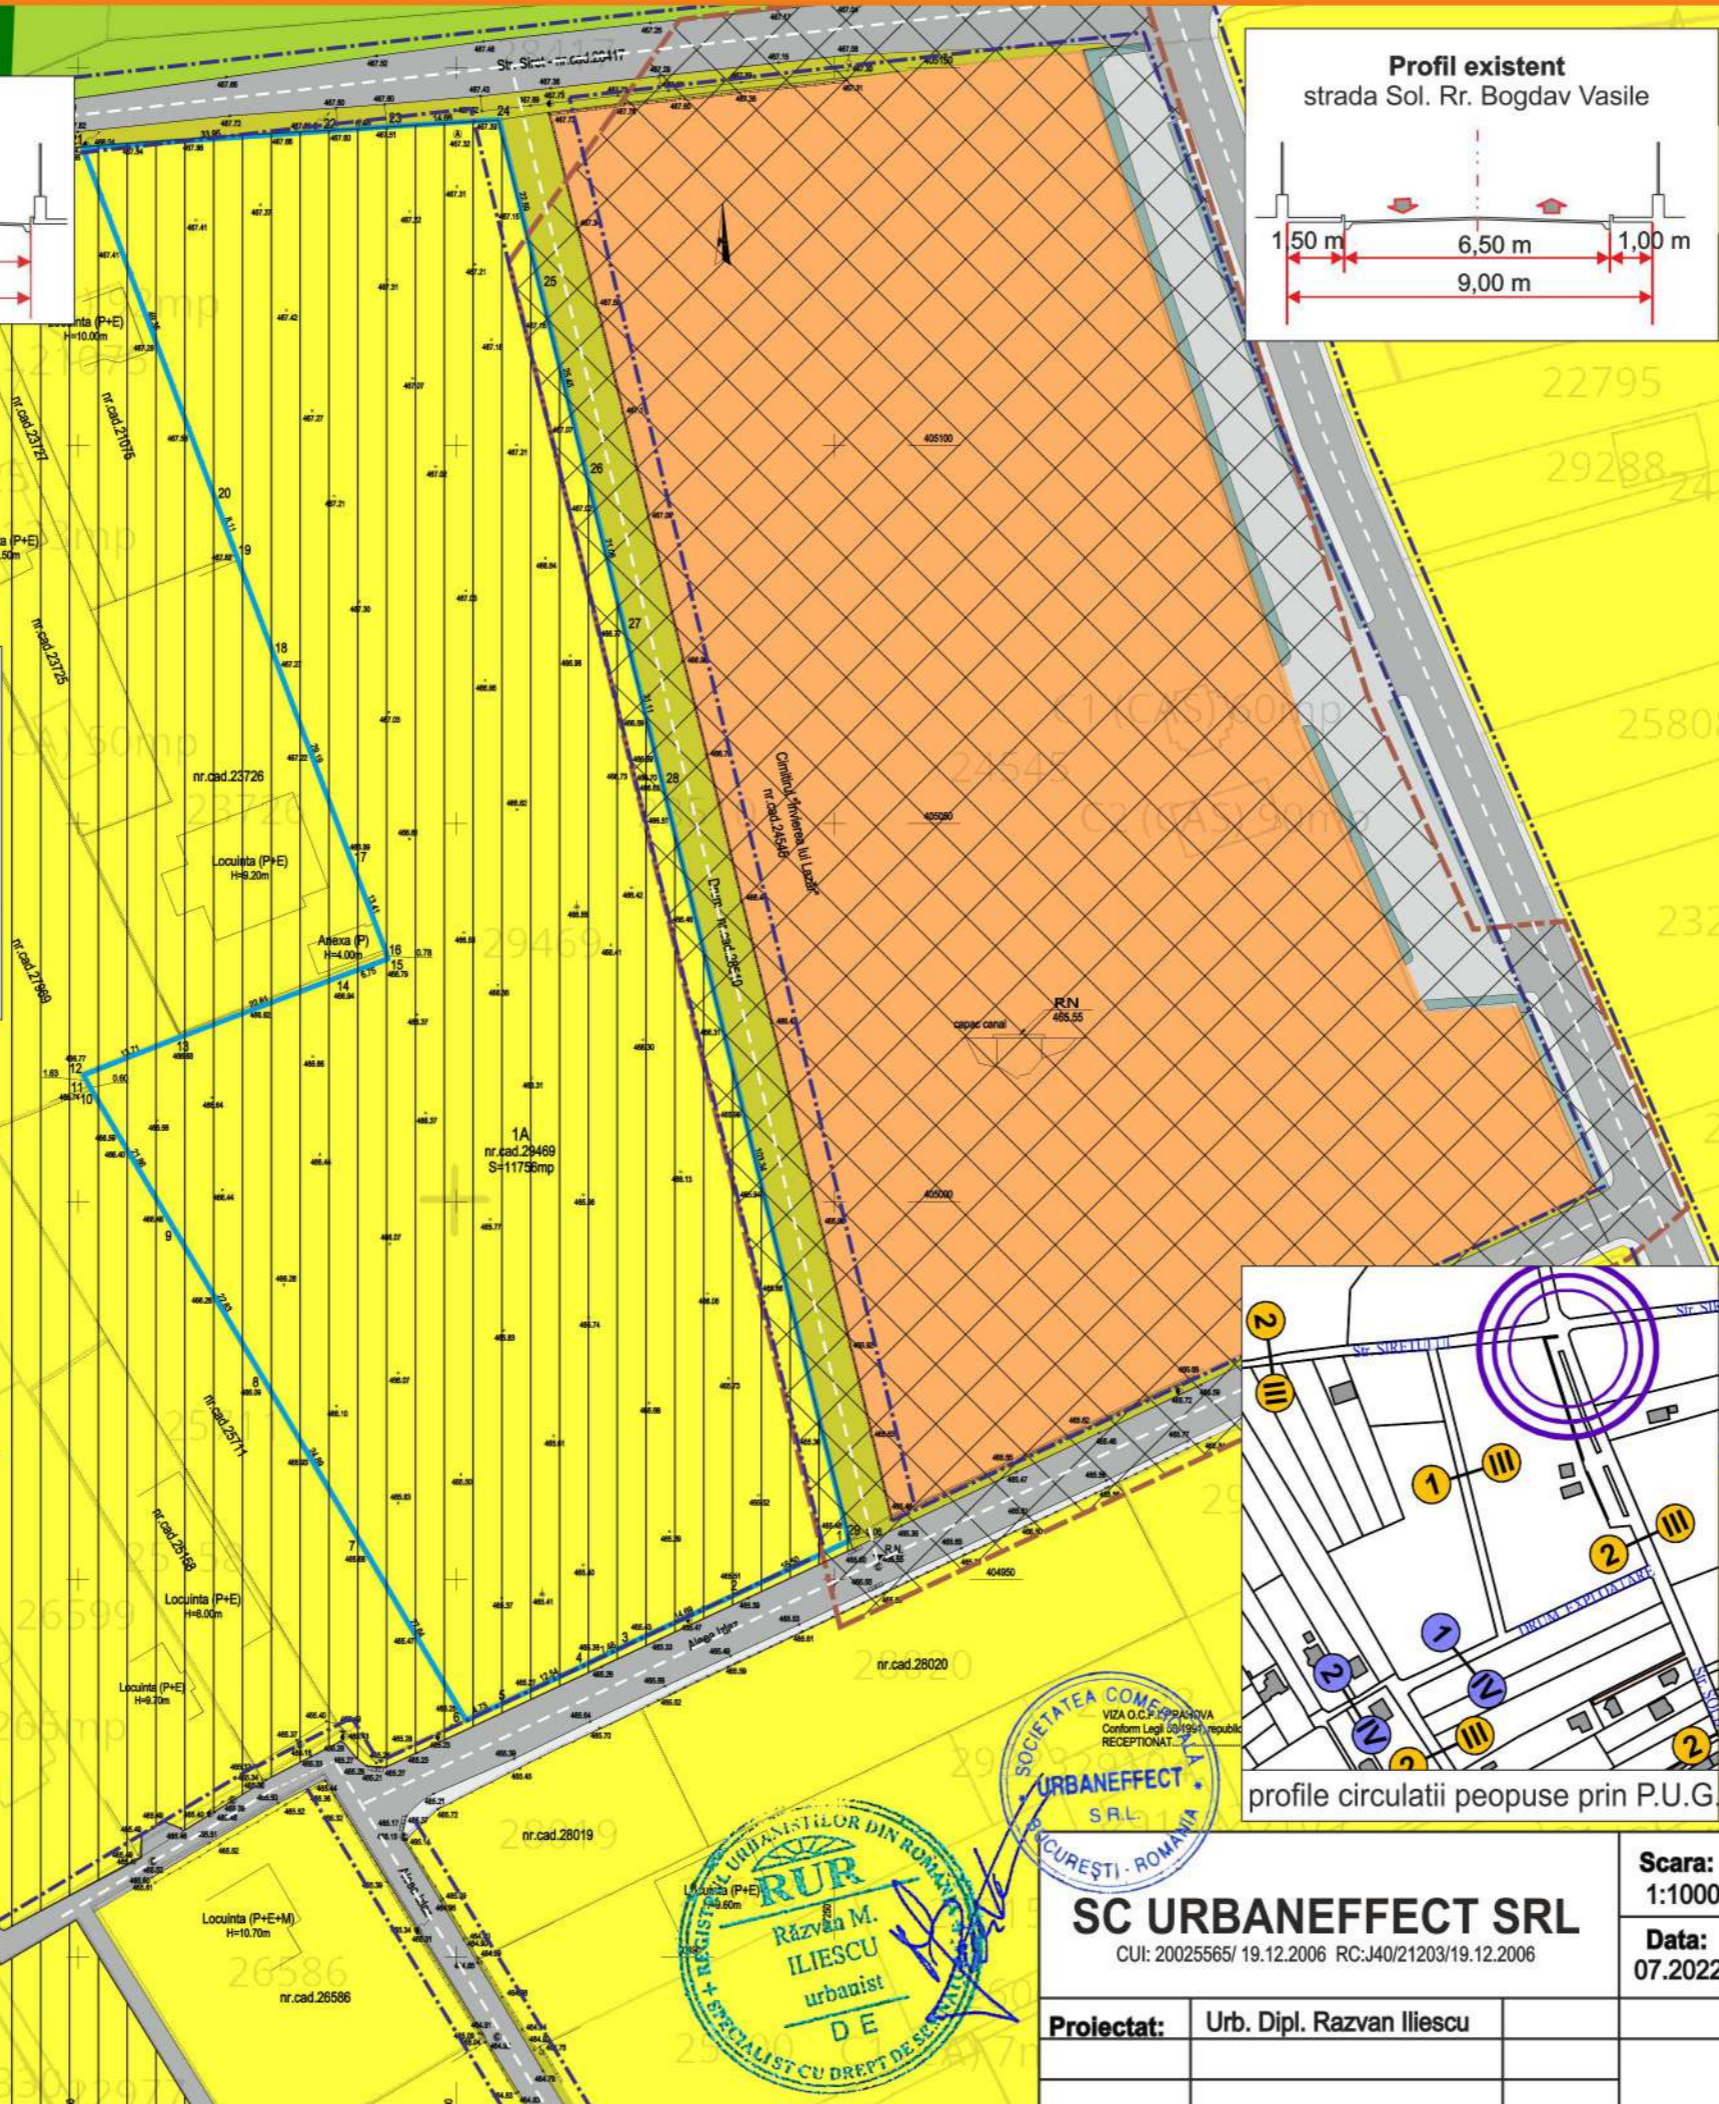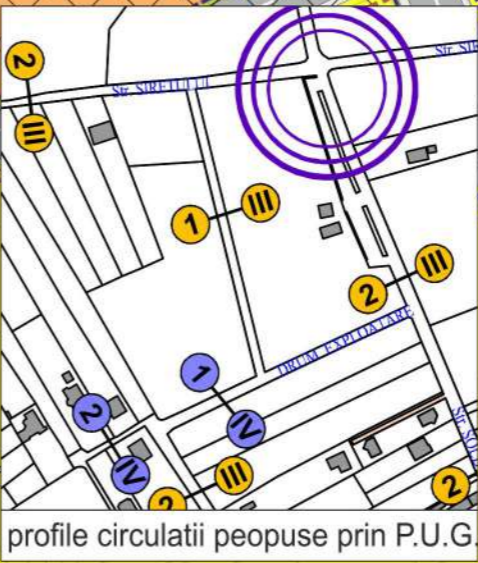

**SC URBANEFFECT SRL**  
 CUI: 20025665/ 19.12.2006 RC: J40/21203/19.12.2006

Proiectat: Urb. Dipl. Razvan Iliescu

Scara: 1:1000  
 Data: 07.2022

<b>Beneficiar:</b> AVN ELITE PROPERTIES S.R.L.	Pr. nr.:
<b>Amplasament:</b> Mun. Campina, Str. Siret nr. 44, Tarla 72, parcele 3989/3, 3989/4, Jud. Prahova	Faza: S.O.
<b>ZONIFICARE FUNCTIONALA</b> - situatie existenta -	PL. Nr. <b>3</b>